

IN THE UNINCORPORATED TERRITORY OF THE COUNTY OF MONO,  
STATE OF CALIFORNIA, BEING A PORTION OF SECTION 26,  
TOWNSHIP 4 SOUTH, RANGE 29 EAST, M.D.B. & M.

**SURVEYOR'S STATEMENT**

COUNTY SURVEYOR'S STATEMENT

## BASIS OF BEARINGS

RECORDER'S STATEMENT

[illegible]


Sherrie R. Hale  
COUNTY RECORDER

L.S. NO. 3462

LICENSE EXPIRATION DATE: 06-30-06

### PURPOSE OF RECORD OF SURVEY

TO MONUMENT THE LINES OF THE PARCELS DESCRIBED  
IN DEED RECORDED IN VOLUME 338/227, OFFICIAL  
RECORDS OF MONO COUNTY, IN ACCORDANCE  
WITH SECTION 8762 (a) (2) & 8762 (a) (5) OF THE  
PROFESSIONAL LAND SURVEYOR'S ACT, AND TO SHOW  
MONUMENTS ORIGINALLY SET IN 1976 ON PARCELS  
1 AND 4 OF SAID DEED.

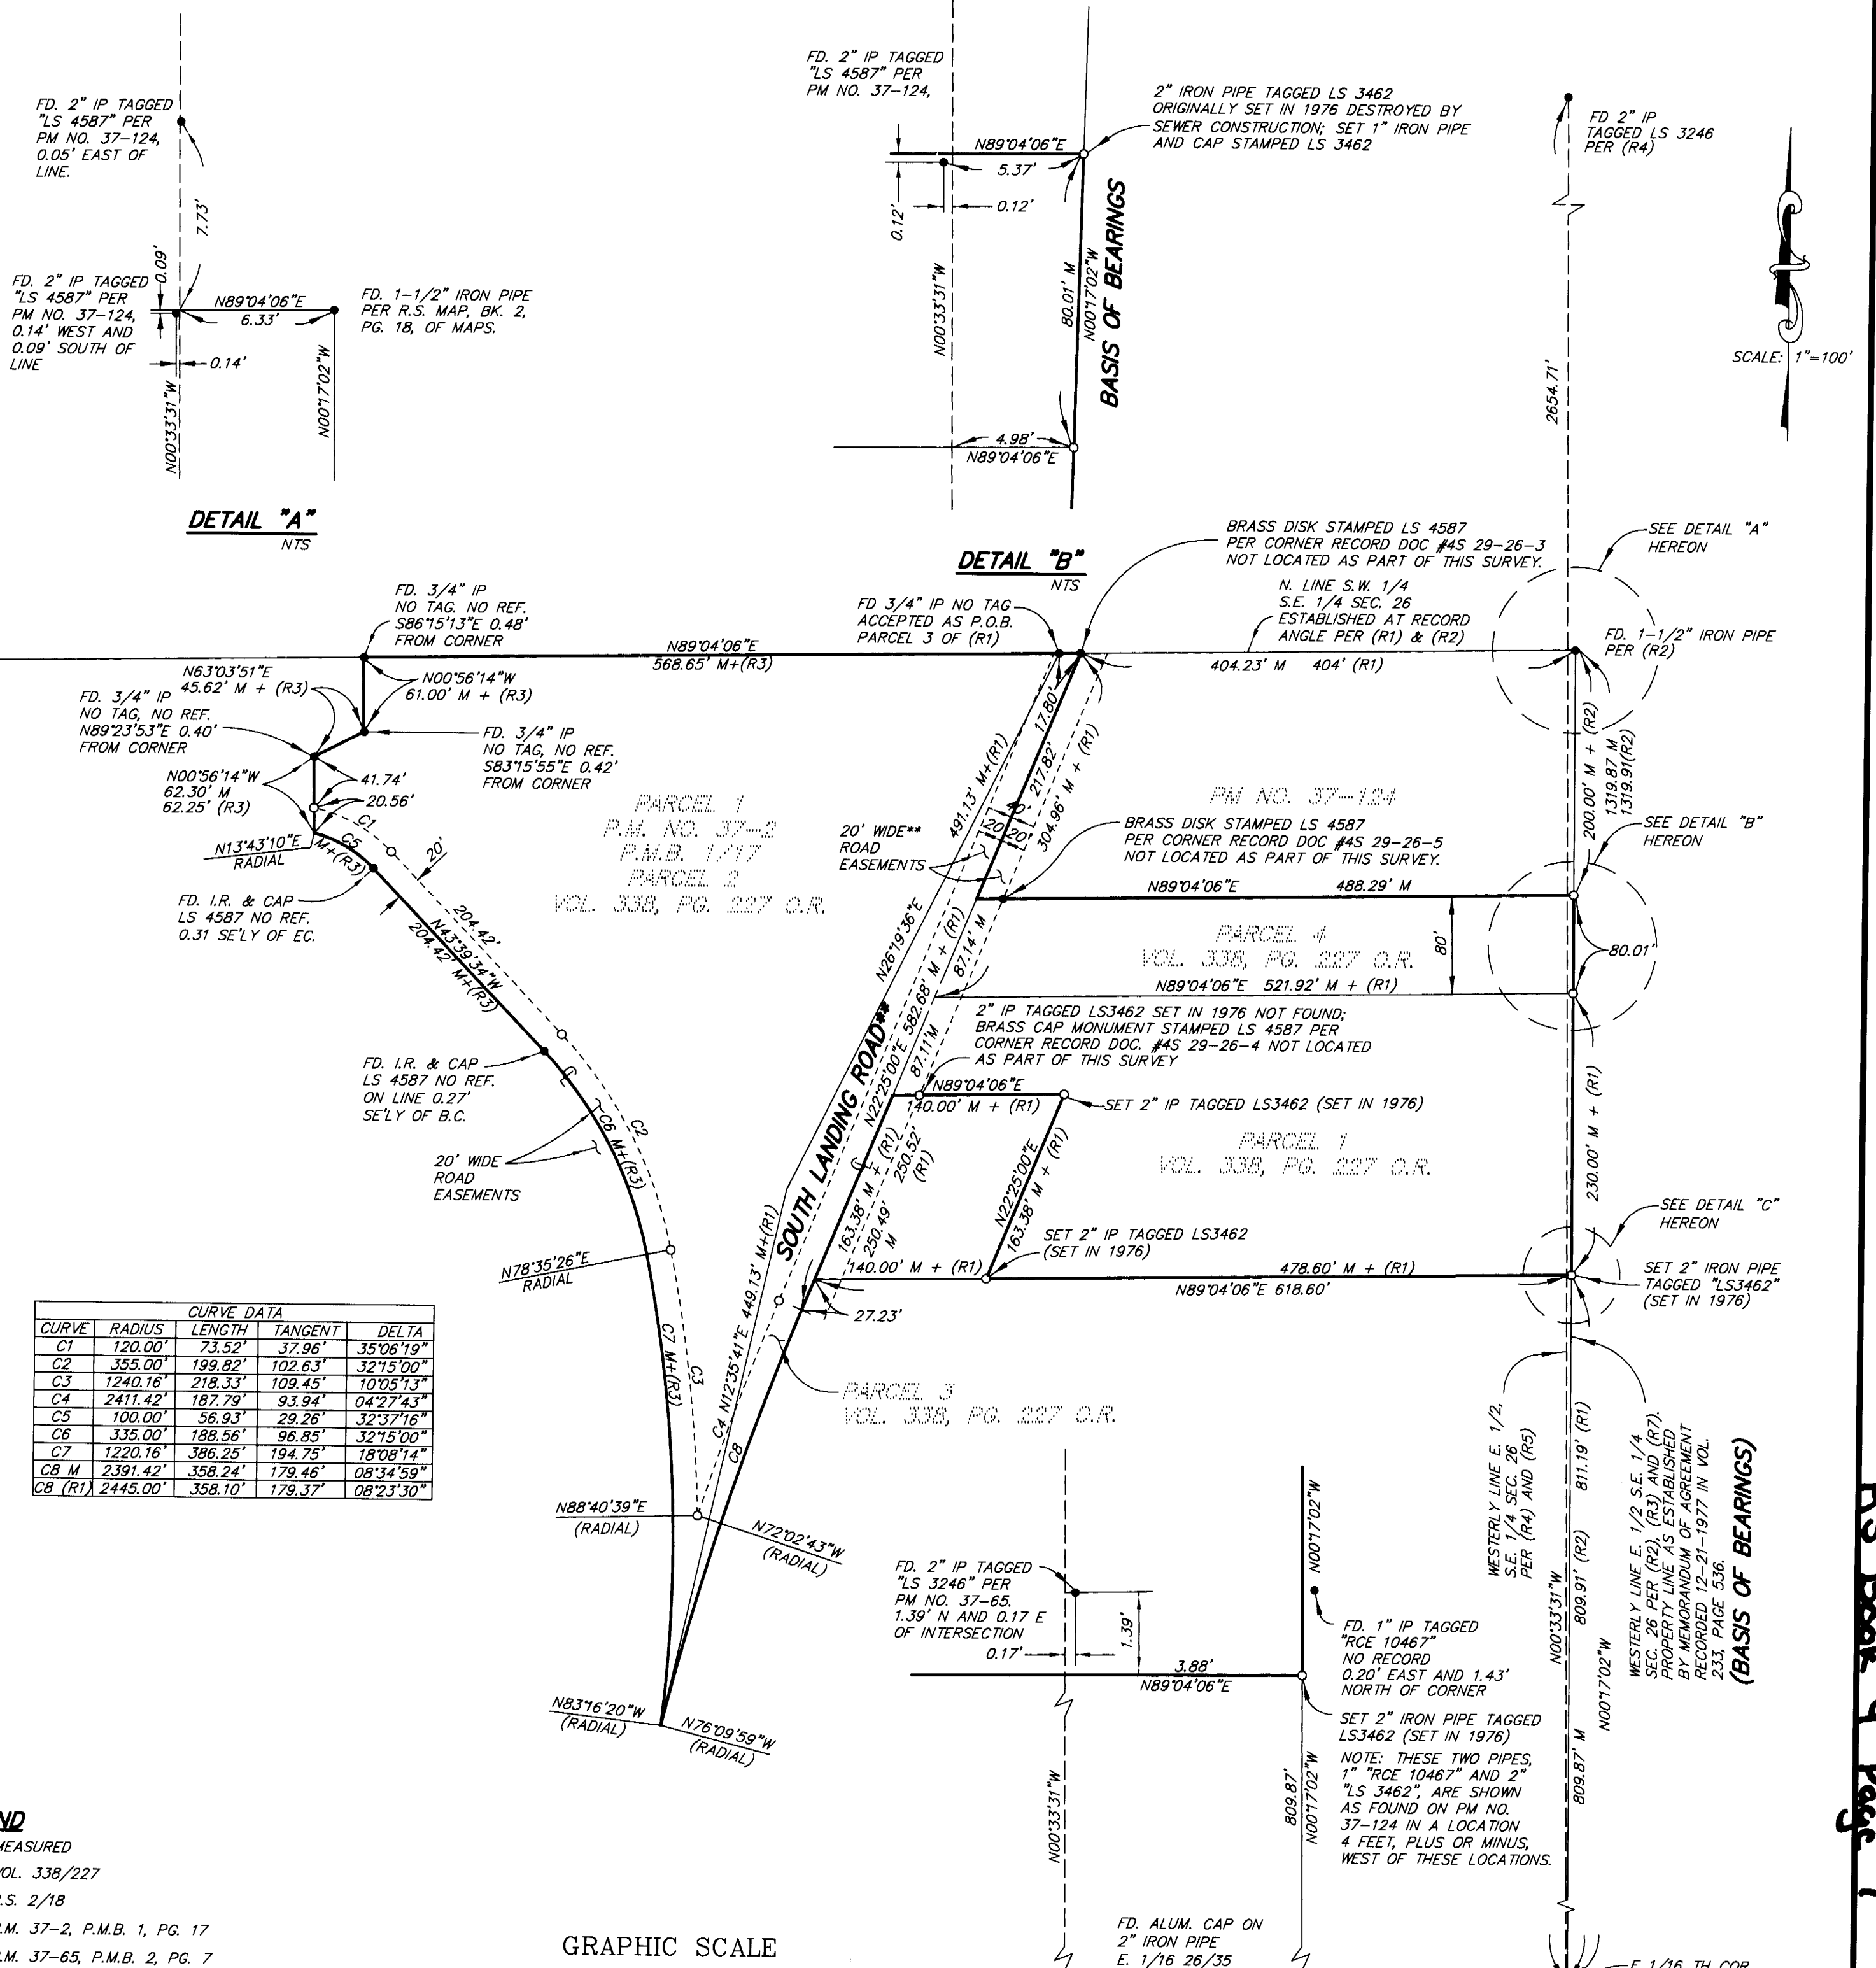

RS Book 4 Page 7

**LEGEND**

M - MEASURED  
(R1) - VOL. 338/227  
(R2) - R.S. 2/18  
(R3) - P.M. 37-2, P.M.B. 1, PG. 17  
(R4) - P.M. 37-65, P.M.B. 2, PG. 7

GRAPHIC SCALE